


Concrete 2-Seal™ Tie

WOOD STUD BACKUP w/WOOD SHEATHING

SIZE & SELECTION CHART

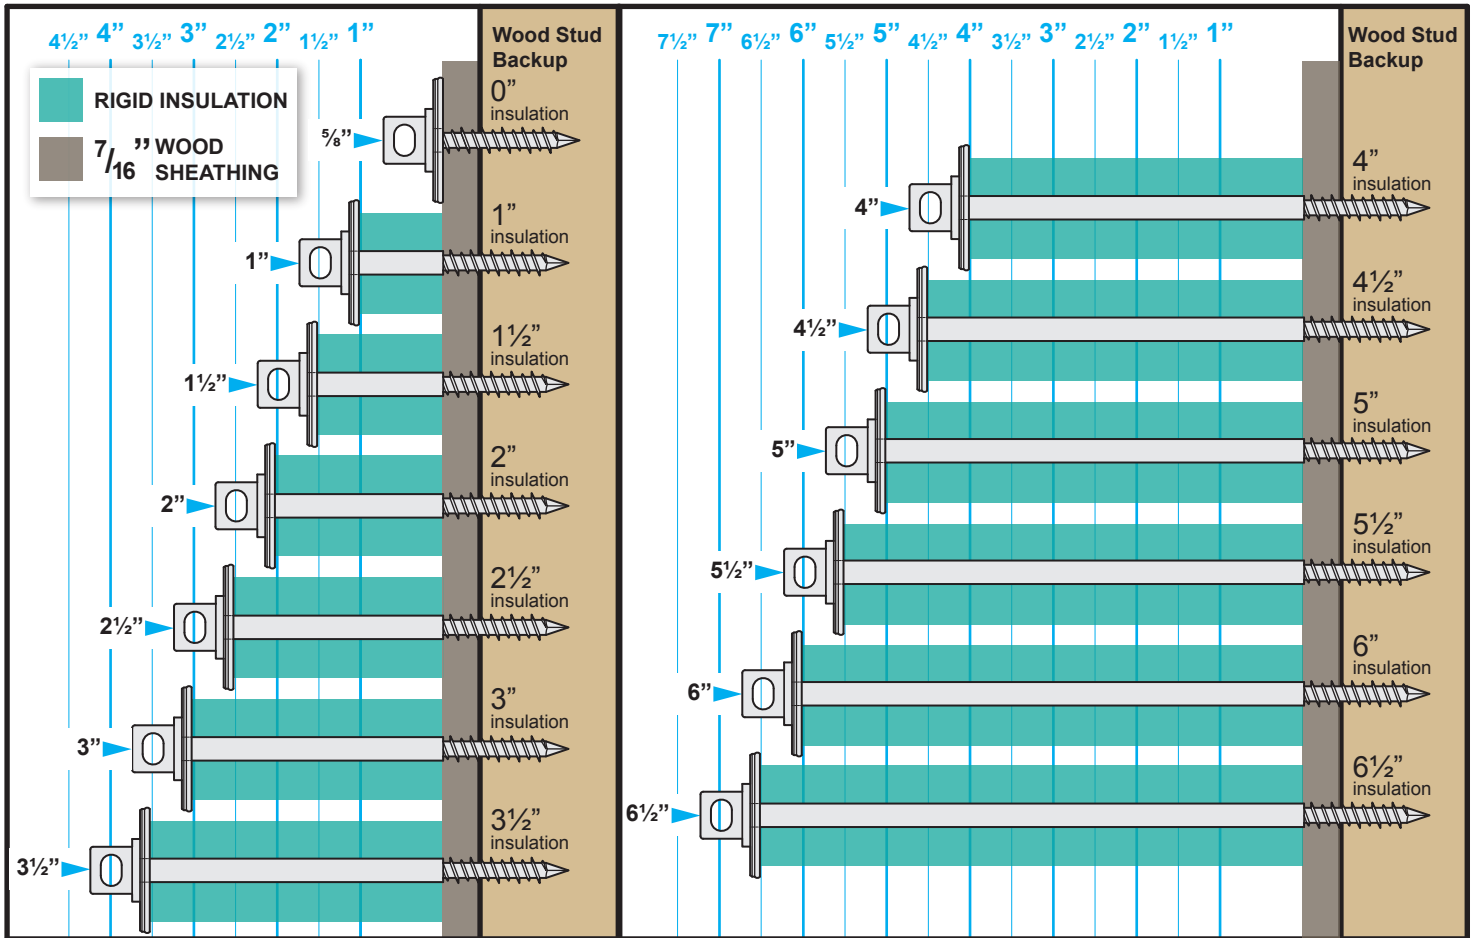


Concrete Seal Tie™ is an innovative single screw veneer tie suitable for use with concrete, CMU, wood stud, or brick backup.

- Screw has alternating threads and two factory-installed EPDM sealing washers
- Available for 5/8" - 6 1/2" insulation and/or wall board thickness

Barrel (Zamac Zinc): **ASTM B86** (92% Zinc Alloy) with protective polymer coating for corrosion resistance

Screw (Carbon Steel): **ASTM A510** (Carbon Steel)
ASTM C954 (1000-hour polymer coating)

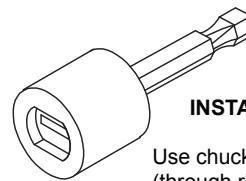

INSTALLATION CHUCK ADAPTER

Use chuck adapter to drive the Concrete Seal Tie (through rigid insulation if applicable) into the wood stud until fully seated against the wood sheathing backup. **DO NOT DRIVE** in hammer mode.

2-SEAL WITH 2-SEAL WIRE TIE (WORKING LOAD*)

CAVITY	0" OFFSET	5/8" OFFSET	1 1/4" OFFSET	TEST
6 1/2"	573#	N/A	206#	TENSION
6 1/2"	402#	N/A	166#	COMPRESSION

SCREW PULL-OUT VALUES (1 1/4" minimum embed)

#2 DOUGLAS FIR/5/8" OSB
776# (ultimate load pullout)

* WORKING LOAD DETERMINED AT .05" DEFLECTION

Tests were completed for 4 1/2" insulation with 2" air cavity.

Pullout values assume wire 2-Seal Byna-Lok Wire Tie is fully engaged into 2-Seal Tie with "0" eccentricity.

IMPORTANT: Since each construction project is unique, the appropriate selection and use of any product contained herein must be determined by competent architects, engineers and other appropriate professionals who are familiar with the specific requirements of the project in question.

This drawing and/or data sheet is the confidential and proprietary information of Hohmann & Barnard, Inc. and is not to be reproduced, copied or disclosed, in whole or in part, without the prior written consent of H&B.